



Municipality of Neebing
4766 Highway 61
Neebing, Ontario P7L 0B5

Ph: (807) 474-5331 Fx: (807) 474-5332
www.neebing.org

Municipal Building Permit Application

A non-refundable permit fee of \$100.00 will apply to all building permit applications submitted for processing.

Please be advised that administration and office staff cannot fill out forms for applicants. It is up to the individual to ensure that all required information is completed to avoid delays in processing of applications.

Thank you for your assistance.

This page intentionally left blank.

Building Permits - What are they?

A building permit is your formal permission to begin construction or demolition. It means that the municipality has approved plans for any new structure, addition, or renovation. Approved plans must comply with the Ontario Building Code, local zoning by-laws, and other applicable laws and regulations. Building permits regulate types of construction allowed in the community and ensure that building standards are met. The building permit process protects each homeowner's interests, as well as those of the community at large, and provides for the erection of safe structures. Permits help ensure that any structural change is safe, legal, and sound. It is unlawful to start construction or demolition before you get a permit. In many cases, your contractor will get permits on your behalf. However, remember it is the building owner who is ultimately responsible for complying with all building requirements.

You NEED a building permit if you plan to:

- Construct a new building – A 'building' is defined in the Building Code Act as a 'structure occupying an area greater than 15m² which consists of a wall, roof, and floor *OR* any one or more of these.
- Build an addition on an existing building
- Demolish or remove all or a portion of a building
- Install, change, or remove interior walls (partitions) and load-bearing walls
- Make new openings for, or increase the size of, doors and windows
- Build a garage, carport, balcony, porch, sunroom, or deck
- Excavate and construct a foundation
- Install or modify heating, plumbing, air conditioning or fireplaces
- Change a building's use, i.e. seasonal to full time residential
- Place a 'sea can' type storage container on your property that is larger than 15m²

You do not need a building permit to:

- Replace existing, same-size doors and windows
- Build a roofless deck under two feet high (0.61m) that is not attached to a building
- Build a utility shed under 15m² (161.459 ft²) subject to distance from property lines
- Erect a small tarp-style portable car shelter with no foundation
- Install eavestrough provided that drainage is contained on your property
- Replace the shingles on a roof
- Re-insulating or adding insulation
- Repair or realign a chimney
- Repair of leaking foundations where there is no structural work involved.
- Install kitchen or bathroom cupboards without plumbing
- Paint or decorate

For all electrical permits and required inspections contact the Electrical Safety Authority at: 1-877-372-7233.

All septic field and leaching bed installations need to be permitted and inspected by the Thunder Bay District Health Unit. Contact them first at 625-5900 for application information.

What happens if you do not get a permit?

If you start construction but do not have the necessary permits, you may be ordered to stop work, be prosecuted, and even ordered to remove work already done. Contact the building department if you are not sure whether you need a permit for your project.

Building inspections when and why?

Building inspectors review projects during key stages of construction to ensure work complies with the building code and the approved plans. Inspectors may visit several times, depending on the project; they must be able to see the part of the work under inspection. Inspectors require a minimum of 48 hours notice to book an inspection.

How do I apply for a building permit?

The applicant must file an application in writing on prescribed forms. Every application must be signed by the applicant. The applicant must be the owner of a building or property or a person authorized in writing by the owner to apply for a permit on the owner's behalf. Every application must be accompanied by prescribed plans and specifications and the applicable permit fee payable to the Municipality of Neebing.

Where to apply for a permit?

You can make an application for any type of permit during regular office hours, Monday through Friday 9 am to 5 pm at the Municipality of Neebing, 4766 Highway 61, Neebing, ON P7L 0B5, Ph: (807) 474-5331 Fx: (807) 474-5332 email: neebing@neebing.org

How long does it take to obtain a building permit?

The time required for the processing of a building permit application varies in accordance with:

- The quality and completeness of submitted drawing plans and site plan
- The degree of compliance of the project with applicable regulations and zoning
- The size of the project and current workload of staff

What types of permit plans are required?

Permit plans must contain sufficient information to determine whether the proposed work conforms to all applicable regulations. The site plan outlines the dimensions of the property, driveways, septic, wells, and all existing and proposed buildings. Major projects may require a current plan of survey certified by a registered Ontario Land Surveyor. If you feel you have good working knowledge of current construction practices and the Ontario Building Code (OBC) regulations, an owner may design the plans (where the OBC outlines: these plans are required to be prepared by a qualified designer and/or Ontario architect and/or Ontario engineer). Applications may not be accepted/permits cannot be issued, when the plans are inadequate or incomplete. All plans must be in conformance to the minimum requirements of the OBC. A good set of plans is the best way to see your project completed on time and meeting the allotted (and possibly under) budget.

Who will review permit plans?

Permit plans will be reviewed by building inspection staff for compliance with the Zoning By-Law, Ontario Building Code and other related standards and by-laws.

Who will obtain the approvals from other agencies?

It is the responsibility of the applicant to secure required approvals and permits from other agencies (where applicable), **prior to the issuance of a building permit**. Septic and Driveway permits are two of the most important. Building inspection staff will advise the applicant of the required approvals from other government agencies upon application, e.g. Health Unit approval for permission to install septic systems, MTO permission to install a driveway entrance on a provincial highway, Lakehead Region Conservation Authority for permission to build on or near Use Limitation zones (shorelines, etc.).

What are the fees required when applying for a building permit?

The fee for the building permit will depend on the project. The permit fees are calculated by the Chief Building Official in accordance with the Permit Fees By-Law and are based upon the floor area of construction.

For further building information, please contact:

Martin Tempelman, Chief Building Official (CBO)

4766 Highway 61 Neebing, ON P7L 0B5

cbo@neebing.org Cell: 807-630-9726 Office: 807-474-5331 Fax: 807-474-5332

NO BUILDING SHALL COMMENCE WITHOUT A BUILDING PERMIT. All building shall have the mandatory inspections completed or a “STOP WORK” order will be issued and will stay in effect until such time as the inspections have been completed. Inspections are carried out on Mondays or at the arrangement of the Chief Building Official (CBO). Inspections must be arranged by contacting the Chief Building Official (CBO) direct. The CBO has the authority to ask that all non-visually accessible components and materials be opened or exposed if the mandatory inspections have not taken place.

The Chief Building Official will issue the permit once all required information has been received and reviewed. The CBO will deal only with the land owner (permit applicant) for site inspections and not with general contractors once the permit has been issued. Communications with the CBO to co-ordinate inspections with the progress of the construction project is the responsibility of the permit applicant. Please review the standard stages of inspections included with this package.

All construction must follow the Ontario Building Code and must meet or exceed their criteria for construction and/or demolition. Failure to do so will delay the review and evaluation of plans.

Your building permit application must include the following (if applicable):

1. Working drawings

A set of working drawings in print and in electronic format shall accompany this application and must include the following:

- **Building Site Plan Diagram** – see example attached – **which includes:**
 - Dimensions of the building lot (frontage & depth)
 - Location of all existing structures
 - Proposed location of new structures or additions (include distances from lot lines and other structures)
 - Location of well(s) and/or septic systems
 - Location of driveway entrance
 - Lot orientation (North to be indicated)
- **Building Floor Plans for each level including:**
 - Basement
 - First floor
 - Second floor
- **Electrical, heating, ventilation, and plumbing drawings and schematics**
- **Engineered drawings for joist and truss layout**
- **Building cross section for foundations, walls, and roof** – see example attached
 - indicate the building materials being used in their construction
- **Building elevation details**

2. Filing of Plans

Plans must be filed and approved before a building permit will be granted. Plans may be drawn by the owner, BCIN Designer, or Ontario architect only.

3. Ownership

Proof of ownership of the subject property is required. **PLEASE NOTE:** It may take the Municipal Property Assessment Corporation (MPAC) **up to three years to assess** your new construction for taxation purposes. Ensure that you keep this in mind as you could receive a supplementary tax billing for three (3) years' worth of back taxes for any construction done. Arrangements can be made with the Municipal Treasurer to prepay taxes to ensure that a credit balance is in place. The assessment used will only be an estimate and the actual amount may be higher or lower according to MPAC's ruling.

4. Entrance permit

No building permit will be issued until an entrance permit is approved. Driveways entering municipal roads are permitted by the Municipality. Driveways entering Provincial Highways are permitted by the Ministry of Transportation.

5. Site inspections

Builders are responsible for notifying the municipal office at least one week in advance to arrange for inspections.

6. Building on Provincial Highways

The Ministry of Transportation of Ontario (MTO) has jurisdiction over all entrances leading onto provincial highways as well as having building set back requirements. MTO approval in writing is a **prerequisite for the issuance of a building permit**. For more information on driveway entrances on provincial highways visit their website:

<http://www.mto.gov.on.ca/english/engineering/management/corridor/entrance.shtml>

7. Septic systems

Prior to the issuance of a building permit, you must contact the [Thunder Bay District Health Unit](https://www.tbdhu.com/resource/applying-for-sewage-treatment-system-permit) (<https://www.tbdhu.com/resource/applying-for-sewage-treatment-system-permit>) and apply for a permit to install a septic system. Once you receive your permit, include the pink permit copy with your building permit application. Once the system is installed and inspected, you will receive a *Completion Certificate* from the Health Unit. You must submit a copy to the Chief Building Official. This Completion Certificate is required prior to the issuance of an occupancy permit.

8. Telephone service

Where telephone service is to be installed or altered, TbayTel or Bell Canada should be advised in advance.

9. Potable water

You must submit a certificate of potable water from the Ministry of Health prior to the issuance of an occupancy permit.


10. Electrical inspections

Electrical inspection permits must be issued by Electrical Safety Authority before electrical installations or alterations are undertaken. Contact the ESA at **1-877-372-7233** to discuss electrical projects.

11. Abandonment/cancellation of an application

A permit may be deemed to have been abandoned and cancelled six (6) months after the date of filing if work has not commenced or if the construction of the building is suspended or discontinued for a period of more than one year.

Example Building Site Plan Diagram

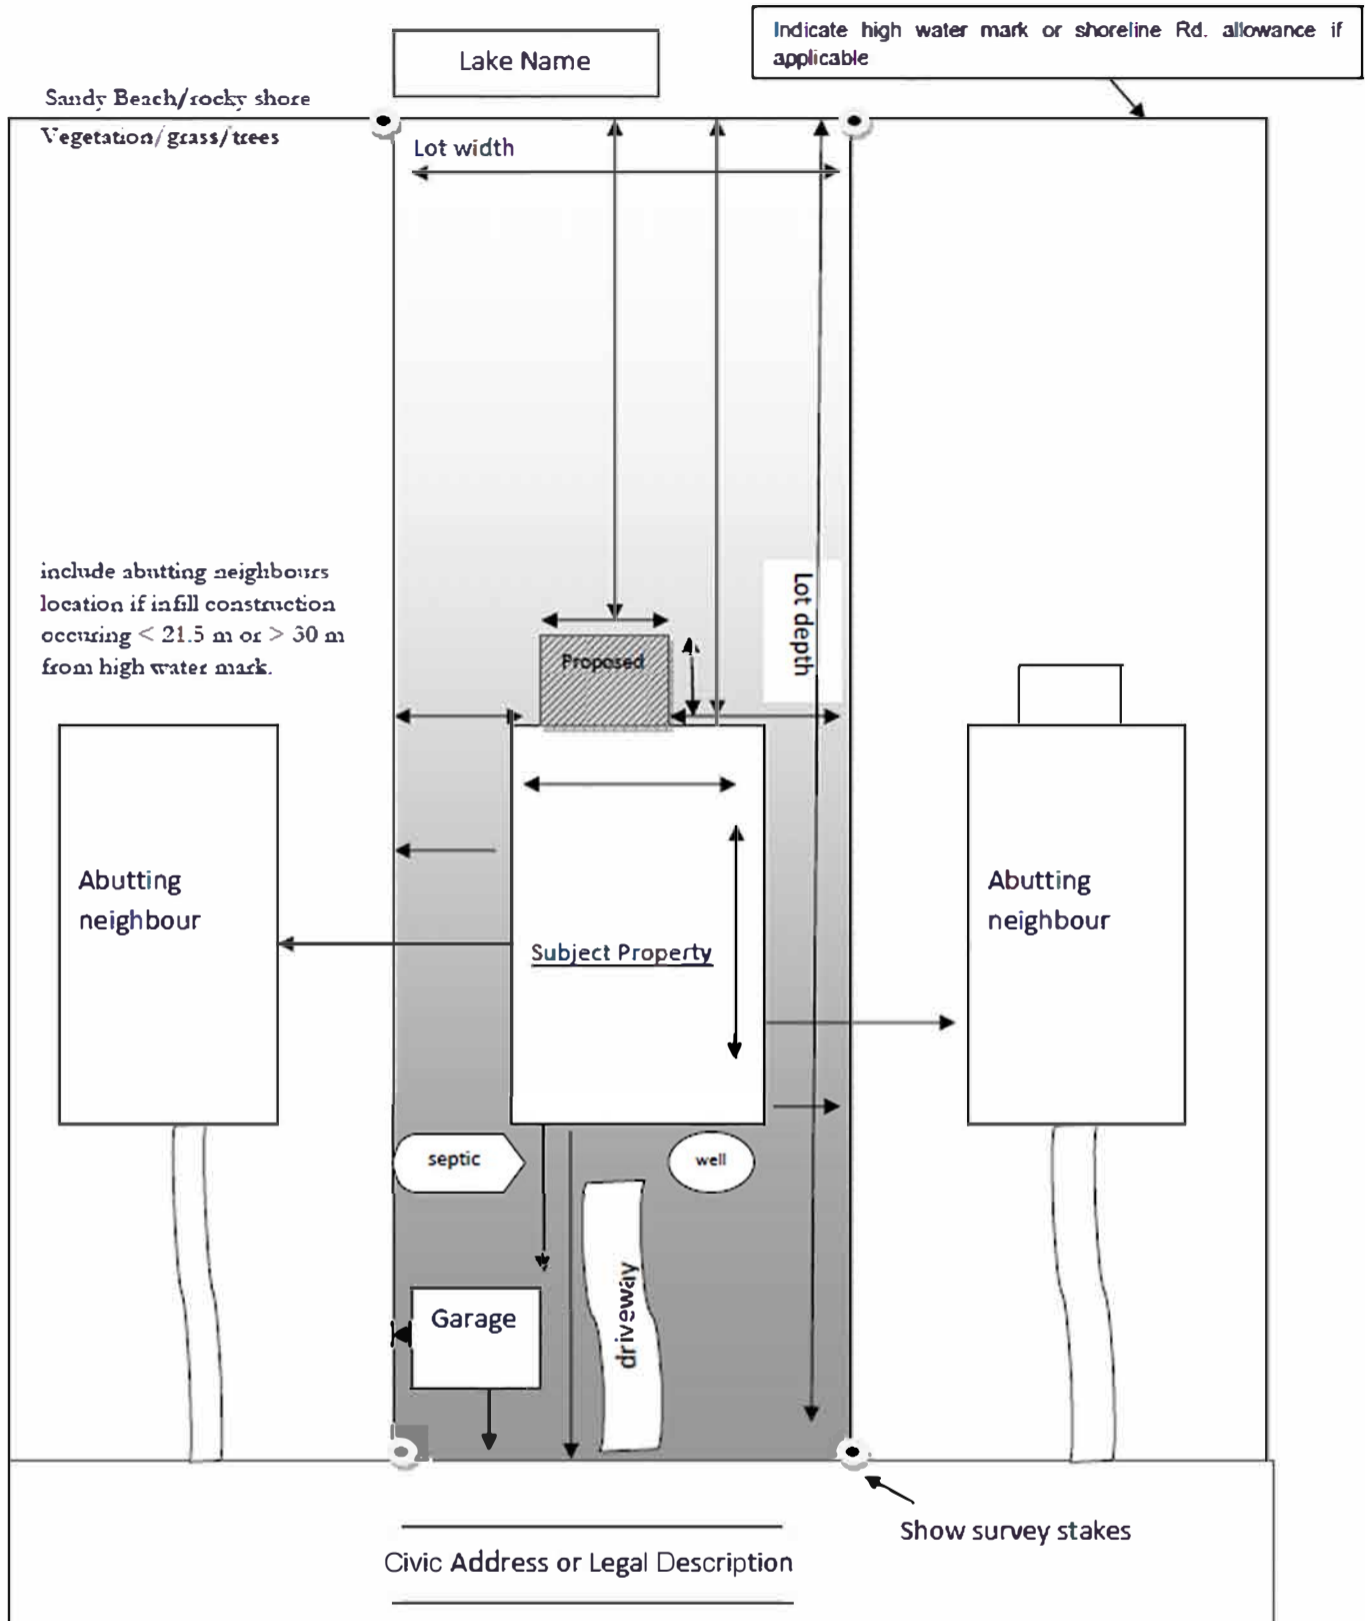


- ✓ Provide the property Legal description and include a survey if available. Indicate any iron markers or survey stakes on the diagram.
- ✓ Indicate all relevant distances and property dimensions
- ✓ Indicate the location and dimensions of proposed construction and label as "proposed". Include all relevant information. ie. Overhangs, cornices, sills, windows, chimneys, hot tubs, fences.. etc.
- ✓ Provide the location of all structures, garages, sheds, well, septic, decks, docks, etc. on the subject property
- ✓ Provide abutting property information ie. location of main dwelling, wells, septic, decks, garages, shed etc.
- ✓ Indicate all adjacent roads, easements and right of ways, train tracks, rivers, paths, bushes, hedges, walkways and driveways

Measurements must be legible. Exact measurements are required.

Please use metric and bracket imperial measurements if desired.

Building Cross-Section for Foundations, Walls, and Roof - Example

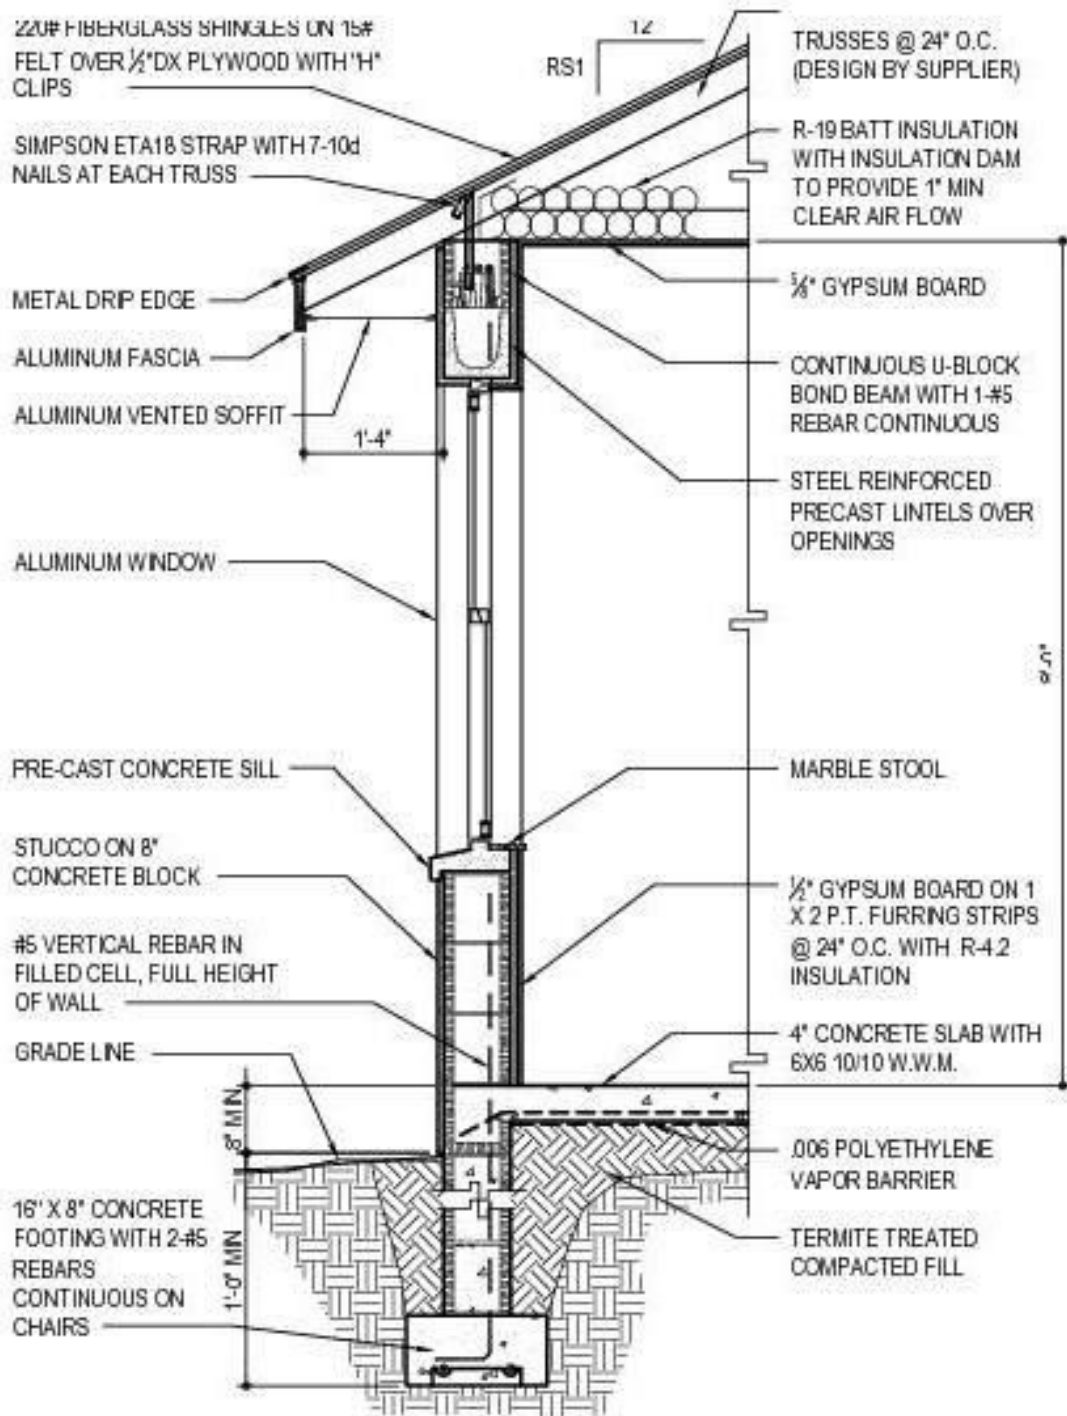




1 **TYPICAL WALL SECTION**
 3/4" = 1' - 0"

CWLJ-093

DETACHED GARAGE/SHED

APPLICANT _____
ADDRESS _____
DATE _____

DRIVEWAY: Driveway location and design must be approved by the Municipality of Neebing.
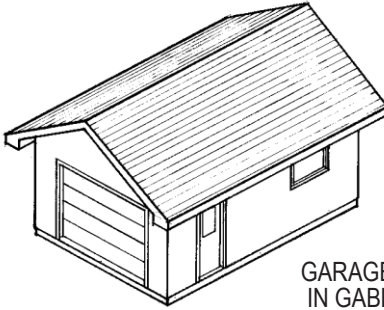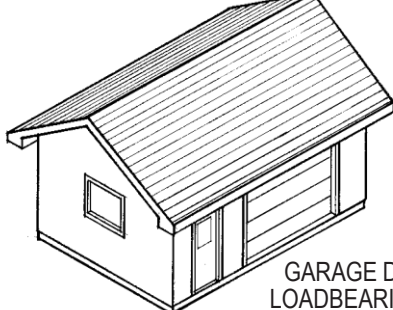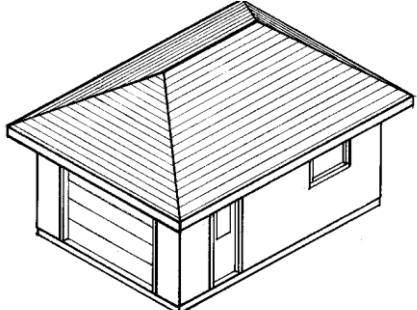
<p>TYPE A <input type="checkbox"/> GABLE ROOF</p>  <p style="text-align: center;">GARAGE DOOR IN GABLE END</p>	<p>TYPE B <input type="checkbox"/> GABLE ROOF</p>  <p style="text-align: center;">GARAGE DOOR IN LOADBEARING WALL</p>	<p>TYPE C <input type="checkbox"/> HIP ROOF</p> 
---	---	--

Building Information (Dimensions)

Width _____ Length _____

Eaves*: Side _____ Ends _____

Wall Height _____ Total Ht _____

Side Yard: Left _____ Right _____


Rear Yard _____

Separation Distance To House _____

Construction Information (Size, Material)

1. Walls 2" X _____ " @ _____ " Centres
2. a) Engineered Trusses @ _____ " Centres
or b) Rafters 2" X _____ " @ _____ " Centres
Joists 2" X _____ " @ _____ " Centres
3. Roof Sheathing _____ " Plwd _____ " Chipboard
4. Roofing: Shingles _____ Roll _____ Metal _____
5. Wall Sheathing _____ " Plwd _____ " Chipboard
6. Exterior Finish _____

Foundation Information

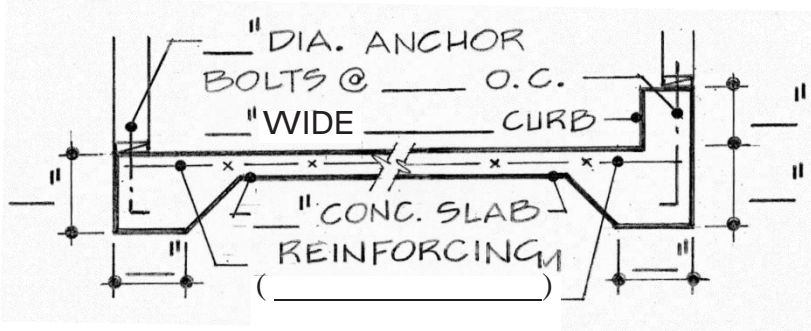

TYPE 1 TYPE 2

OTHER (Detail required)

Lintel Sizes	#	SIZE
Overhead Door:	(_____)	2" X _____ "
Man Door:	(2)	2" X _____ "
Window:	(2)	2" X _____ "

CAUTION:

A separate building permit will be required if a **SOLID FUEL BURNING APPLIANCE** (e.g. woodstove) is used in the proposed building. Refer to our "GUIDE TO RESIDENTIAL SOLID FUEL BURNING APPLIANCES."

GARAGE/SHED PLAN: Recommended Scale - One Square = 2'0"

NOT TO BE USED FOR SITE PLAN DRAWING

Plan Information Required

- Floor Plan Showing Dimensions
- Width And Length • Opening Locations
 - Garage Door _____ W _____ H
 - Man Door _____ W _____ H
 - Windows (1) _____ W _____ H
(2) _____ W _____ H
 - Interior Partitioning
 - Additional Information (See Below)
- _____
- _____
- _____

OFFICE USE ONLY:

• Building Area _____

• Zone _____

Reviewed By _____

• Zoning _____

• Plans _____

APPROVED

Application No. _____

Issue Date _____

A review of this project application information did not include a review of minimum separation clearances from overhead electrical distribution wires (conductors) and transformers or other matters for which specific information was not provided. The owner/ applicant is required to seek and obtain such other approvals as may be necessary. In all cases, the most restrictive condition applies. Where other restrictions cause any change to the location or construction of this project, such changes must be reviewed and approved by the Municipality prior to construction.

This page intentionally left blank.

Application for a Permit to Construct or Demolish

This form is authorized under subsection 8(1.1) of the *Building Code Act, 1992*

For use by Principal Authority			
Application number:		Permit number (if different):	
Date received:		Roll number:	
Application submitted to: _____ The Corporation of the Municipality of Neebing _____			
A. Project information			
Building number, street name		Unit number	Lot/Con.
Municipality	Postal Code	Plan number/other description	
Project value est. \$		Area of work (m ²)	
B. Purpose of application			
<input type="checkbox"/> New construction <input type="checkbox"/> Addition to an existing building <input type="checkbox"/> Alteration/repair <input type="checkbox"/> Demolition <input type="checkbox"/> Conditional Permit			
Proposed use of building		Current use of building	
Description of proposed work			
C. Applicant			
Applicant is: <input type="checkbox"/> Owner or <input type="checkbox"/> Authorized agent of owner			
Last name	First name	Corporation or partnership	
Street address		Unit number	Lot/Con.
Municipality	Postal Code	Province	E-mail
Telephone number ()	Fax ()	Cell number ()	
D. Owner (if different from applicant)			
Last name	First name	Corporation or partnership	
Street address		Unit number	Lot/Con.
Municipality	Postal Code	Province	E-mail
Telephone number ()	Fax ()	Cell number ()	

E. Builder (optional)				
Last name		First name	Corporation or partnership (if applicable)	
Street address			Unit number	Lot/con.
Municipality		Postal Code	Province	E-mail
Telephone number ()		Fax ()		Cell number ()
F. Tarion Warranty Corporation (Ontario New Home Warranty Program)				
i. Is proposed construction for a new home as defined in the <i>Ontario New Home Warranties Plan Act</i> ? If no, go to section G.			<input type="checkbox"/> Yes	<input type="checkbox"/> No
ii. Is registration required under the <i>Ontario New Home Warranties Plan Act</i> ?			<input type="checkbox"/> Yes	<input type="checkbox"/> No
iii. If yes to (ii) provide registration number(s): _____				
G. Required Schedules				
i) Attach Schedule 1 for each individual who reviews and takes responsibility for design activities.				
ii) Attach Schedule 2 where application is to construct on-site, install or repair a sewage system.				
H. Completeness and compliance with applicable law				
i) This application meets all the requirements of clauses 1.3.1.3 (5) (a) to (d) of Division C of the Building Code (the application is made in the correct form and by the owner or authorized agent, all applicable fields have been completed on the application and required schedules, and all required schedules are submitted). Payment has been made of all fees that are required, under the applicable by-law, resolution or regulation made under clause 7(1)(c) of the <i>Building Code Act, 1992</i> , to be paid when the application is made.			<input type="checkbox"/> Yes	<input type="checkbox"/> No
ii) This application is accompanied by the plans and specifications prescribed by the applicable by-law, resolution or regulation made under clause 7(1)(b) of the <i>Building Code Act, 1992</i> .			<input type="checkbox"/> Yes	<input type="checkbox"/> No
iii) This application is accompanied by the information and documents prescribed by the applicable by-law, resolution or regulation made under clause 7(1)(b) of the <i>Building Code Act, 1992</i> which enable the chief building official to determine whether the proposed building, construction or demolition will contravene any applicable law.			<input type="checkbox"/> Yes	<input type="checkbox"/> No
iv) The proposed building, construction or demolition will not contravene any applicable law.			<input type="checkbox"/> Yes	<input type="checkbox"/> No
I. Declaration of applicant				
I _____ declare that: (print name)				
1. The information contained in this application, attached schedules, attached plans and specifications, and other attached documentation is true to the best of my knowledge.				
2. If the owner is a corporation or partnership, I have the authority to bind the corporation or partnership.				
_____ Date		_____ Signature of Applicant		

Personal information contained in this form and schedules is collected under the authority of subsection 8(1.1) of the *Building Code Act, 1992*, and will be used in the administration and enforcement of the *Building Code Act, 1992*. Questions about the collection of personal information may be addressed to: a) the Chief Building Official of the municipality or upper-tier municipality to which this application is being made, or, b) the inspector having the powers and duties of a chief building official in relation to sewage systems or plumbing for an upper-tier municipality, board of health or conservation authority to whom this application is made, or, c) Director, Building and Development Branch, Ministry of Municipal Affairs and Housing 777 Bay St., 2nd Floor. Toronto, M5G 2E5 (416) 585-6666.

Schedule 1: Designer Information

Use one form for each individual who reviews and takes responsibility for design activities with respect to the project.

A. Project Information				
Building number, street name			Unit no.	Lot/Con.
Municipality		Postal Code	Plan number/ other description	
B. Individual who reviews and takes responsibility for design activities				
Name			Firm	
Street address			Unit no.	Lot/Con.
Municipality		Postal code	Province	E-mail
Telephone number ()		Fax number ()		Cell number ()
C. Design activities undertaken by individual identified in Section B. [Building Code Table 3.5.2.1. of Division C]				
<input type="checkbox"/> House		<input type="checkbox"/> HVAC – House		<input type="checkbox"/> Building Structural
<input type="checkbox"/> Small Buildings		<input type="checkbox"/> Building Services		<input type="checkbox"/> Plumbing – House
<input type="checkbox"/> Large Buildings		<input type="checkbox"/> Detection, Lighting and Power		<input type="checkbox"/> Plumbing – All Buildings
<input type="checkbox"/> Complex Buildings		<input type="checkbox"/> Fire Protection		<input type="checkbox"/> On-site Sewage Systems
Description of designer's work				
D. Declaration of Designer				
<p>I _____ declare that (choose one as appropriate):</p> <p style="text-align: center;">(print name)</p> <p><input type="checkbox"/> I review and take responsibility for the design work on behalf of a firm registered under subsection 3.2.4. of Division C, of the Building Code. I am qualified, and the firm is registered, in the appropriate classes/categories.</p> <p style="margin-left: 40px;">Individual BCIN: _____</p> <p style="margin-left: 40px;">Firm BCIN: _____</p> <p><input type="checkbox"/> I review and take responsibility for the design and am qualified in the appropriate category as an “other designer” under subsection 3.2.5. of Division C, of the Building Code.</p> <p style="margin-left: 40px;">Individual BCIN: _____</p> <p style="margin-left: 40px;">Basis for exemption from registration: _____</p> <p><input type="checkbox"/> The design work is exempt from the registration and qualification requirements of the Building Code.</p> <p style="margin-left: 40px;">Basis for exemption from registration and qualification: _____</p> <p>I certify that:</p> <ol style="list-style-type: none"> 1. The information contained in this schedule is true to the best of my knowledge. 2. I have submitted this application with the knowledge and consent of the firm. <p style="margin-left: 40px;">Date _____</p> <p style="margin-left: 180px;">Signature of Designer _____</p>				

NOTE:

1. For the purposes of this form, “individual” means the “person” referred to in Clause 3.2.4.7(1) (c) of Division C, Article 3.2.5.1. of Division C, and all other persons who are exempt from qualification under Subsections 3.2.4. and 3.2.5. of Division C.
2. Schedule 1 is not required to be completed by a holder of a license, temporary license, or a certificate of practice, issued by the Ontario Association of Architects. Schedule 1 is also not required to be completed by a holder of a license to practice, a limited license to practice, or a certificate of authorization, issued by the Association of Professional Engineers of Ontario

Schedule 2: Sewage System Installer Information

A. Project Information			
Building number, street name		Unit number	Lot/Con.
Municipality	Postal Code	Plan number/ other description	
B. Sewage system installer			
Is the installer of the sewage system engaged in the business of constructing on-site, installing, repairing, servicing, cleaning or emptying sewage systems, in accordance with Building Code Article 3.3.1.1, Division C?			
<input type="checkbox"/> Yes (Continue to Section C) <input type="checkbox"/> No (Continue to Section E) <input type="checkbox"/> Installer unknown at time of application (Continue to Section E)			
C. Registered installer information (where answer to B is "Yes")			
Name		BCIN	
Street address		Unit number	Lot/con.
Municipality	Postal code	Province	E-mail
Telephone number ()	Fax ()		Cell number ()
D. Qualified supervisor information (where answer to section B is "Yes")			
Name of qualified supervisor(s)		Building Code Identification Number (BCIN)	
E. Declaration of Applicant:			
<p>I _____ declare that:</p> <p style="margin-left: 100px;">(print name)</p> <p><input type="checkbox"/> I am the applicant for the permit to construct the sewage system. If the installer is unknown at time of application, I shall submit a new Schedule 2 prior to construction when the installer is known;</p> <p><u>OR</u></p> <p><input type="checkbox"/> I am the holder of the permit to construct the sewage system, and am submitting a new Schedule 2, now that the installer is known.</p> <p>I certify that:</p> <ol style="list-style-type: none"> 1. The information contained in this schedule is true to the best of my knowledge. 2. If the owner is a corporation or partnership, I have the authority to bind the corporation or partnership. <p style="margin-top: 20px;">_____</p> <p style="display: flex; justify-content: space-between; width: 80%; margin-left: auto; margin-right: auto;"> Date Signature of Applicant </p>			

Submit to:

Thunder Bay District Health Unit

*******FOR OFFICE USE ONLY*******

MUNICIPALITY OF NEEBING - BUILDING PERMIT FEE WORKSHEET

Applicant	PERMIT No.
Project Location	

	Building Component Description	*Area	Cost	Permit Fee	
Residential Construction	*Residential Dwellings	Main Floor Area	ft ² X \$.75 / ft ²	=	
		Second Floor Area	ft ² X \$.40 / ft ²	=	
		Attached Garages	ft ² X \$.30 / ft ²	=	
	*Accessory Buildings	Main Floor Area	ft ² X \$.30 / ft ²	=	
		Detached Garage	ft ² X \$.30 / ft ²	=	
	*Alterations and Additions	Floor Area	ft ² X \$.55 / ft ²	=	
		(Minimum Permit Fee Of \$75.00)		Subtotal	
Commercial, Farm, Industrial & Institutional Construction	Building Component Description	*Area	Cost	Permit Fee	
	*Commercial, Industrial and Institutional Building Construction - includes 7 inspections	Floor Area	ft ² X \$.85 / ft ²	=	
	*Farm Construction - includes 4 inspections	Floor Area	ft ² X \$.30 / ft ²	=	
		(Minimum Permit Fee Of \$150.00)		Subtotal	
Other Permit Fees	Building Component Description	# of Units	Cost	Permit Fee	
	Application Fee for All Permits (Non Refundable Deposit)		X \$100.00	= \$100.00	
	Levy for Construction w/o Issuance of Permit - 50% of permit or \$100 whichever is greater			=	
	Inspections not included in permit fees		X \$100.00	=	
	Fee to extend any expired permit (must be applied for prior to expiry)		X \$100.00	=	
Other Permits	Change of Design/Use Permits		X \$100.00	=	
	HVAC, Fireplace, Wood Burning Appliance Permits – includes 1 inspection		X \$100.00	=	
	Moving / Demolition Permits – includes 1 inspection		X \$100.00	=	
	Occupancy Permit – New Dwellings Only - Refundable on Issuance of Occupancy Permit (non-refundable after 1 year)		X \$250.00	=	
	Patio/Deck Permits – includes 1 inspection		X \$100.00	=	
	Temporary Building Permits – includes 1 inspection		X \$100.00	=	
	Plumbing Permits – includes 2 inspections		X \$100.00	=	
	Swimming Pool Permits – includes 1 inspection		X \$100.00	=	
Designated Structures Permits	Commercial Towers & Commercial Communication Towers – includes 4 inspections		X \$1,000.00	=	
	Non-commercial Wind Towers – includes 4 inspections		X \$500.00	=	
	Retaining Walls – includes 3 inspections		X \$250.00	=	
	Total Building Permit Fee			\$	

***NOTE** The building permit fee calculated herein may be adjusted upon completion of a plans review if these estimates prove inaccurate. Areas are calculated based on outside dimensions.